


Proposed 12"  
( DIR. Bore 300If )

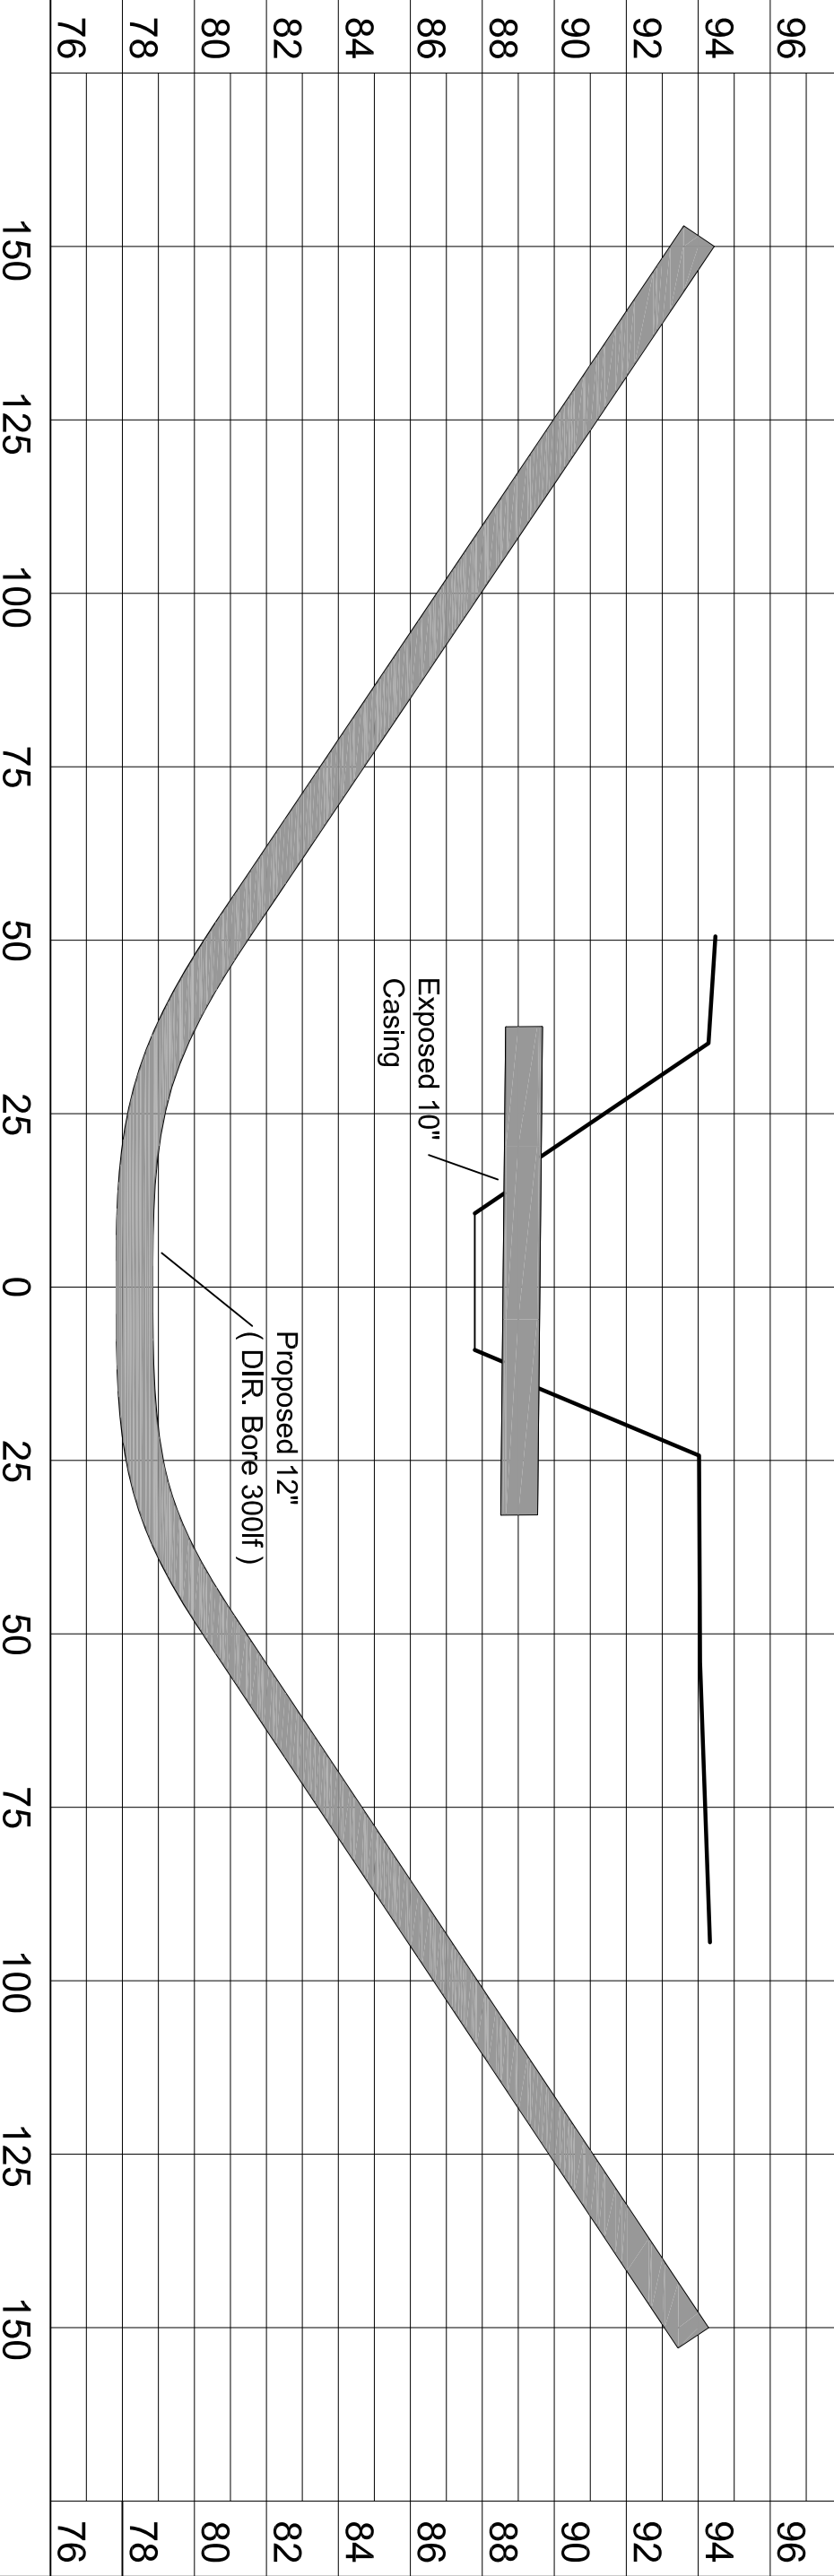

CITY OF LAKE CITY, FLORIDA  
WATER DISTRIBUTION SYSTEM

COUNTRY CLUB  
DIRECTIONAL BORE

City of Lake City Florida  
205 N Marion Ave  
Lake City Fl, 32055

DESIGNED BY:	
DRAWN BY: J.S.P.	
CHECKED BY:	
APPROVED BY:	
JOB NO. 09-005	
REVISIONS:	
SCALE: 1" = 25'	SHEET NO. 1
SHEET SIZE: 11 x 17	DATE: 12-04-09