


**CITY OF LAKE CITY, FLORIDA
WASTE WATER SYSTEM**

**LOQUAT
DIRECTIONAL BORE**

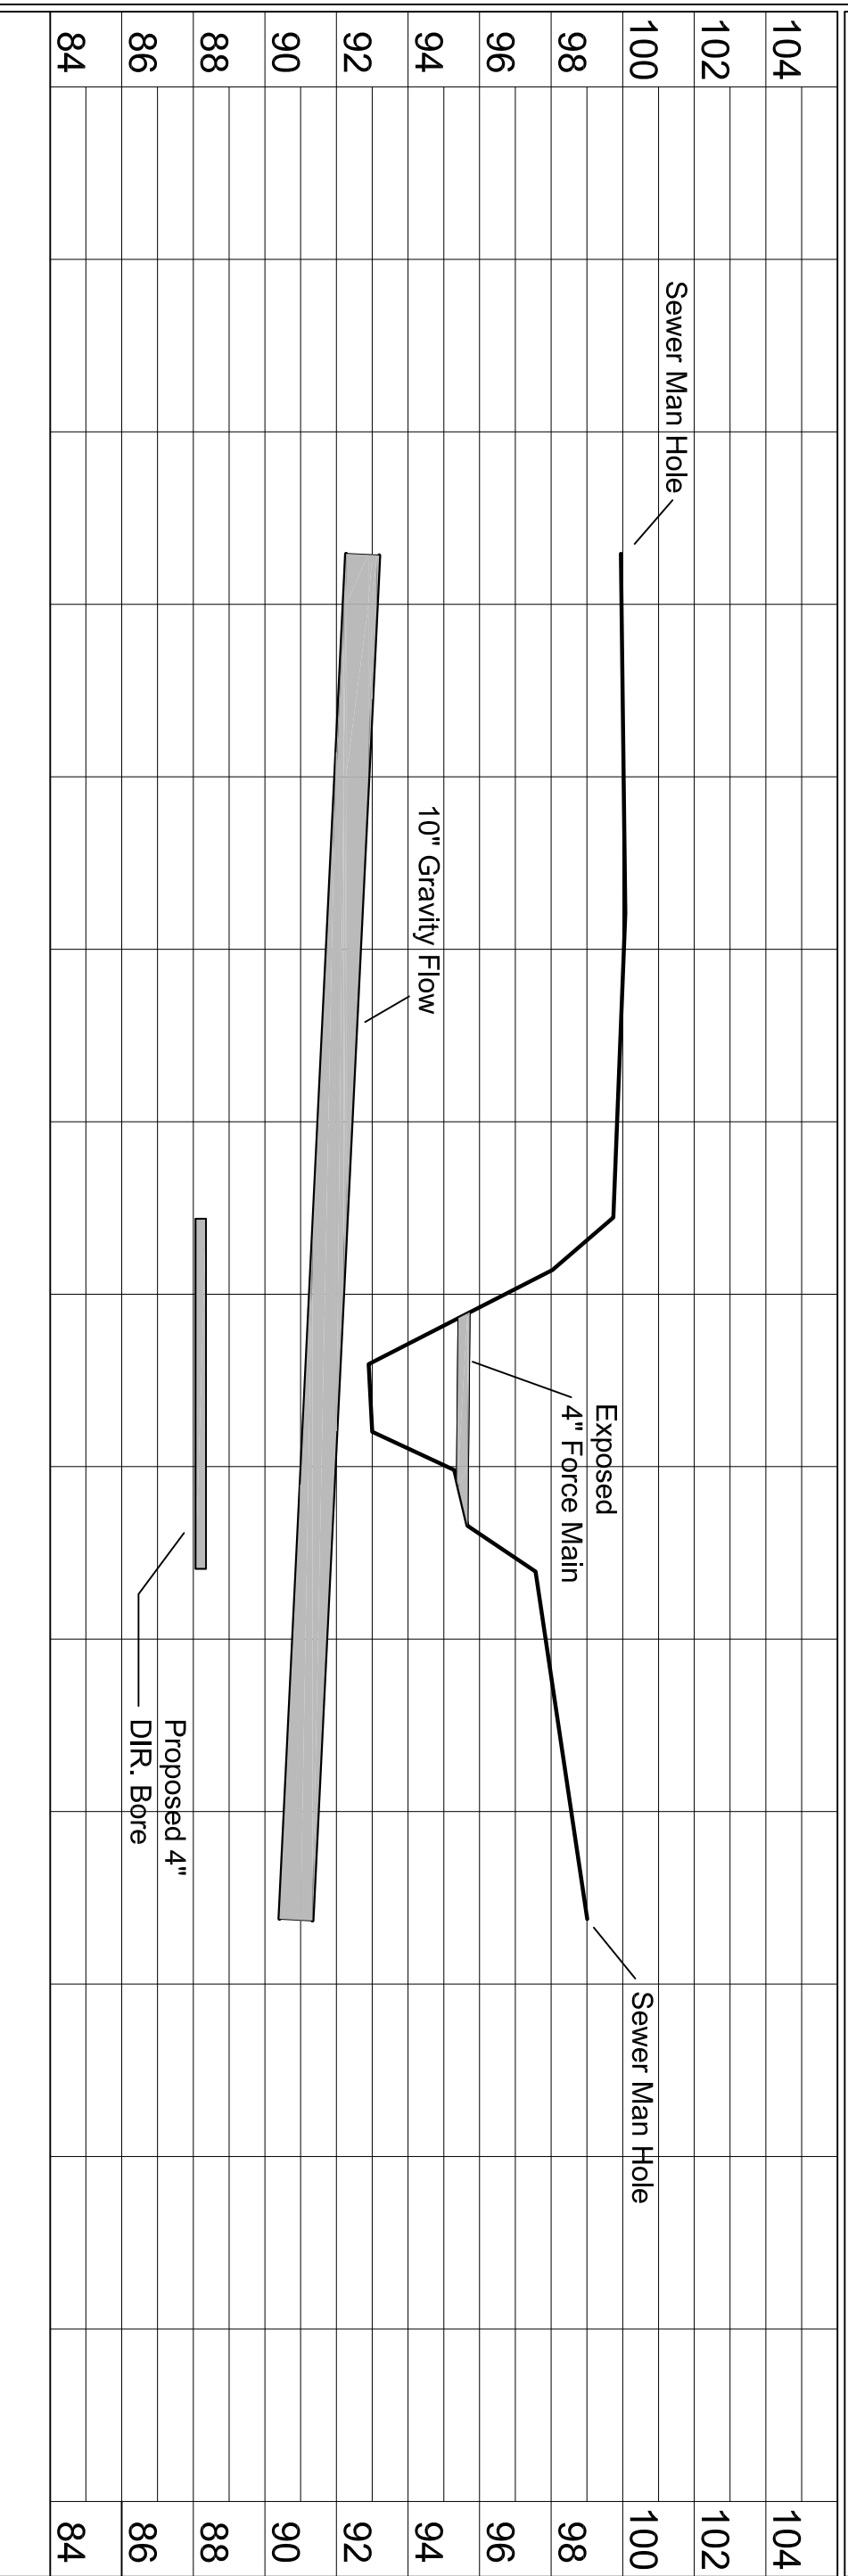

City of Lake City Florida
205 N Marion Ave
Lake City Fl, 32055

DESIGNED BY:
DRAWN BY: J.S.P.
CHECKED BY:
APPROVED BY:
JOB NO. 09-005

REVISIONS:

SCALE:
1" = 25'

SHEET NO.
1

SHEET SIZE:
11 x 17

DATE:
12-05-09